


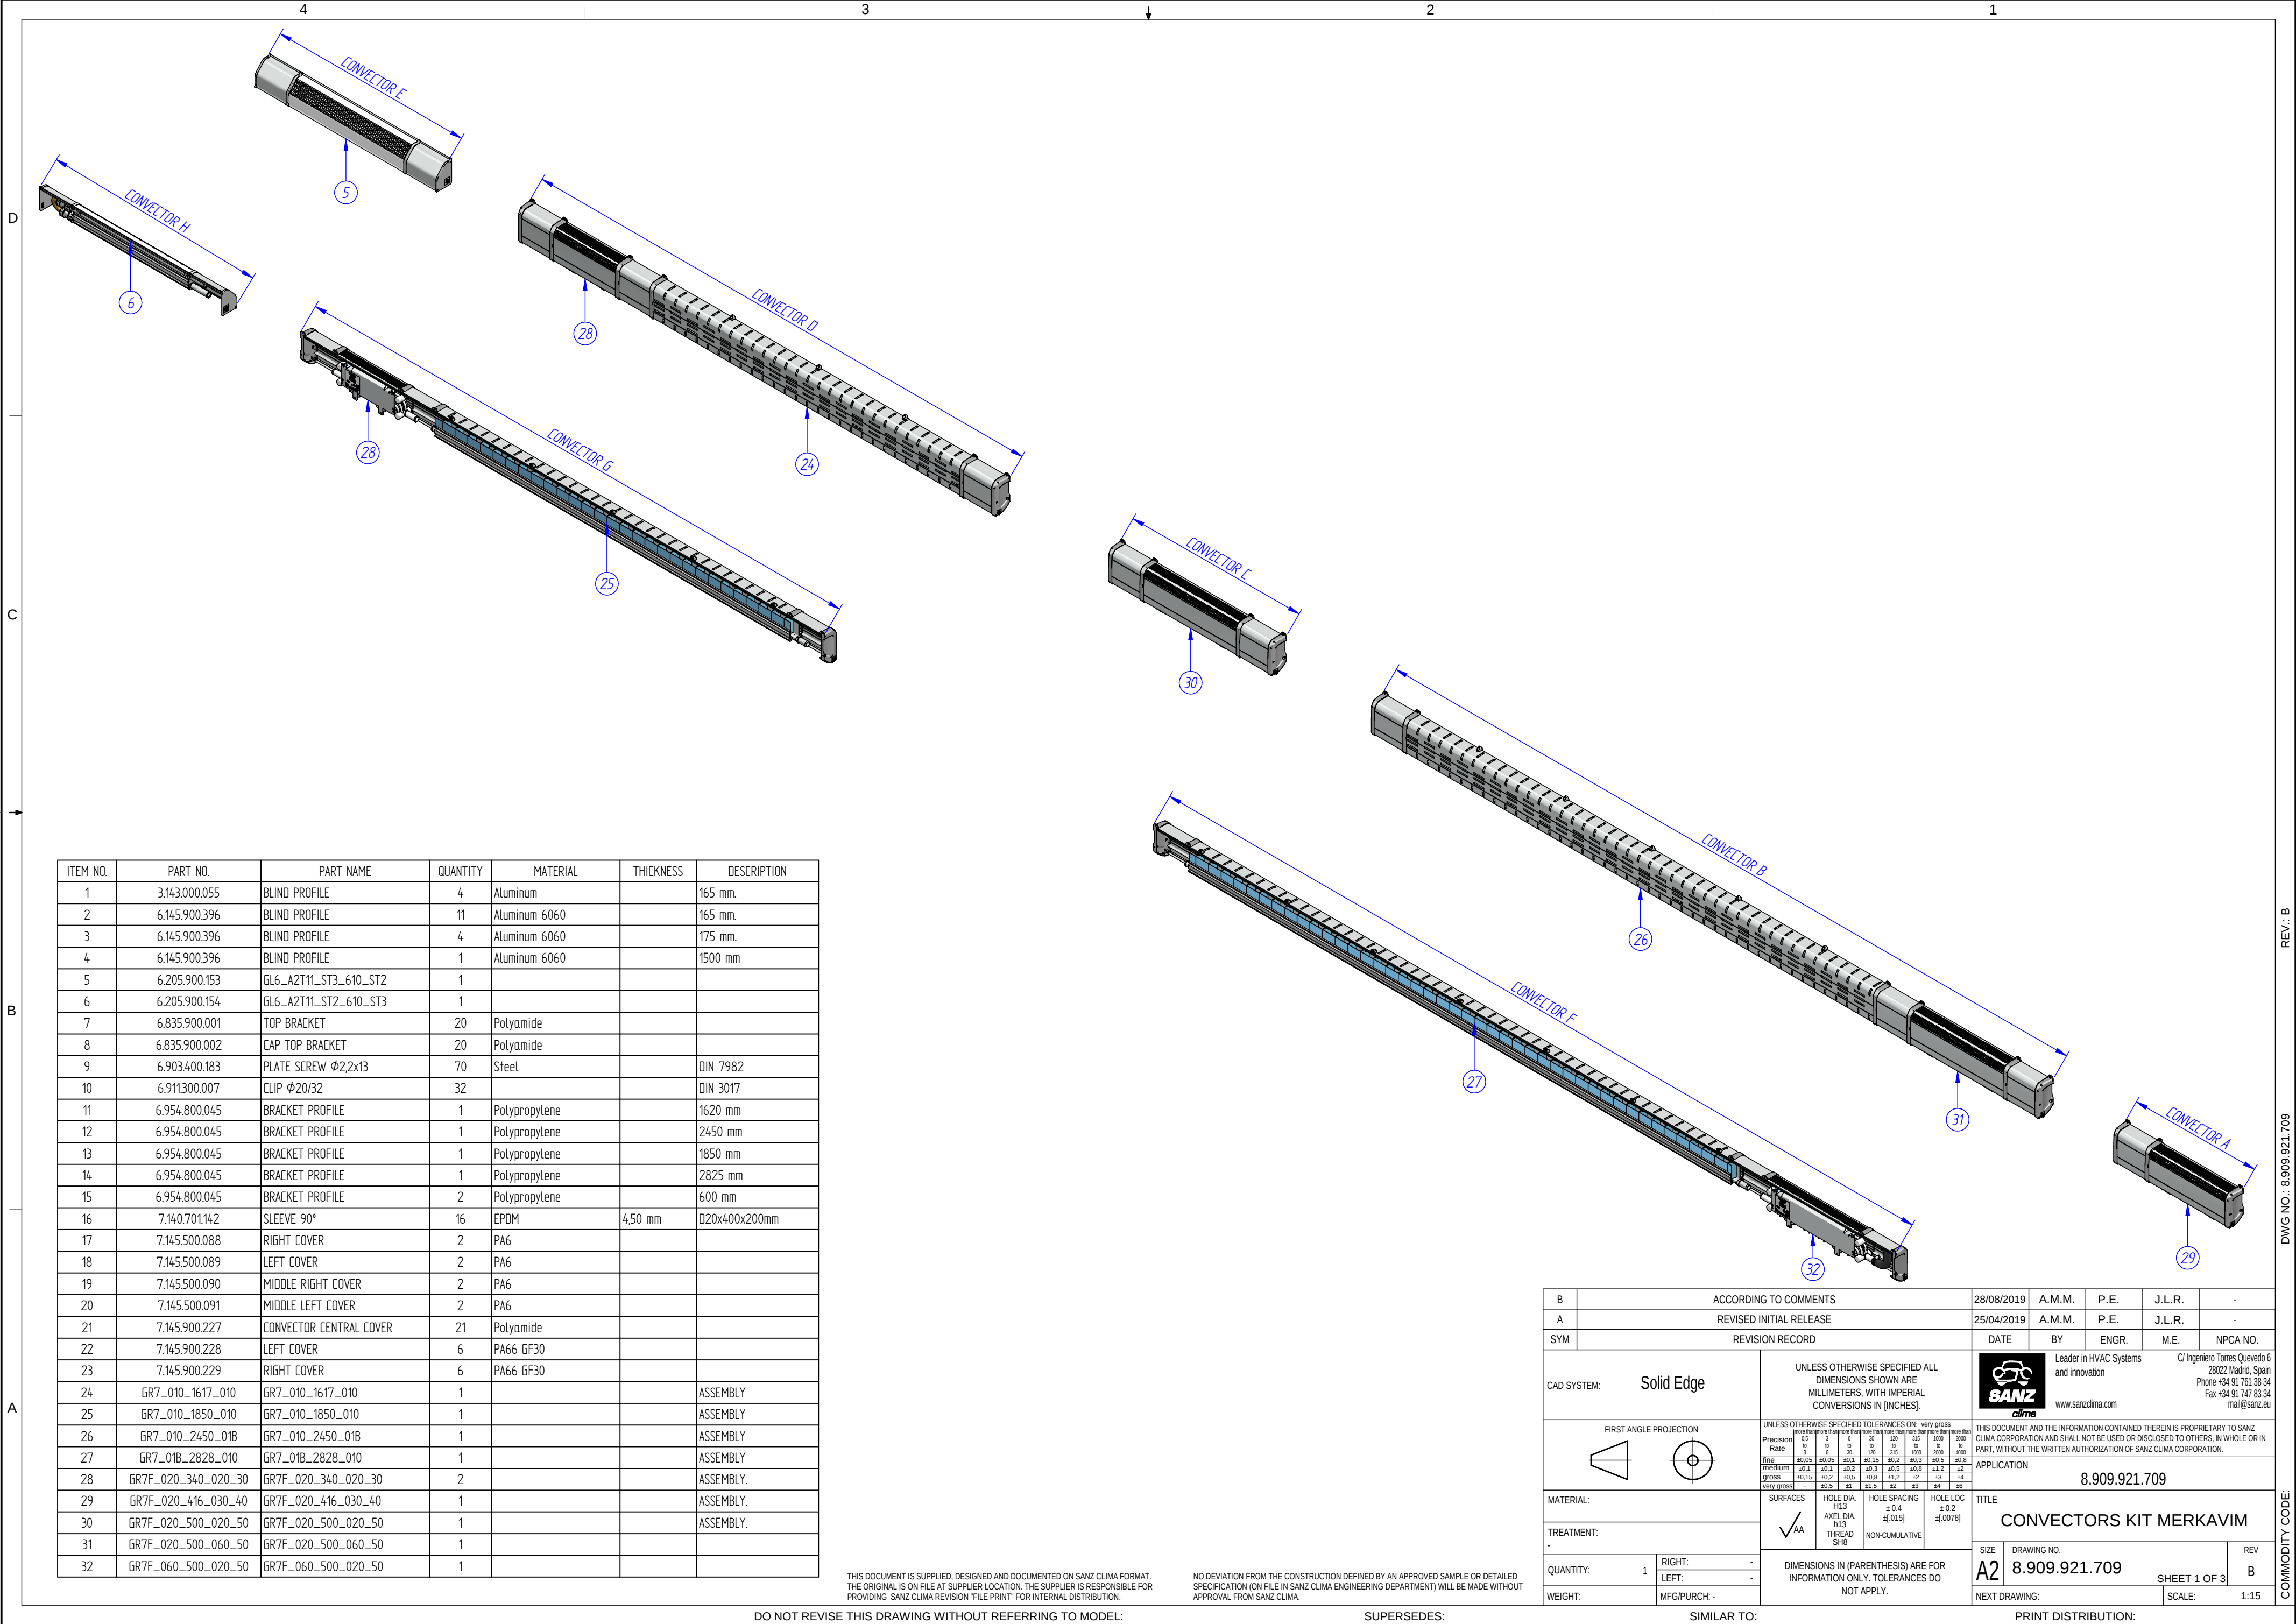

ITEM NO.	PART NO.	PART NAME	QUANTITY	MATERIAL	THICKNESS	DESCRIPTION
1	3.143.000.055	BLIND PROFILE	4	Aluminum		165 mm.
2	6.145.900.396	BLIND PROFILE	11	Aluminum 6060		165 mm.
3	6.145.900.396	BLIND PROFILE	4	Aluminum 6060		175 mm.
4	6.145.900.396	BLIND PROFILE	1	Aluminum 6060		1500 mm
5	6.205.900.153	GL6_A2T11_ST3_610_ST2	1			
6	6.205.900.154	GL6_A2T11_ST2_610_ST3	1			
7	6.835.900.001	TOP BRACKET	20	Polyamide		
8	6.835.900.002	CAP TOP BRACKET	20	Polyamide		
9	6.903.400.183	PLATE SCREW $\phi 2,2 \times 13$	70	Steel		DIN 7982
10	6.911.300.007	CLIP $\phi 20/32$	32			DIN 3017
11	6.954.800.045	BRACKET PROFILE	1	Polypropylene		1620 mm
12	6.954.800.045	BRACKET PROFILE	1	Polypropylene		2450 mm
13	6.954.800.045	BRACKET PROFILE	1	Polypropylene		1850 mm
14	6.954.800.045	BRACKET PROFILE	1	Polypropylene		2825 mm
15	6.954.800.045	BRACKET PROFILE	2	Polypropylene		600 mm
16	7.140.701.142	SLEEVE 90°	16	EPDM	4,50 mm	D20x400x200mm
17	7.145.500.088	RIGHT COVER	2	PA6		
18	7.145.500.089	LEFT COVER	2	PA6		
19	7.145.500.090	MIDDLE RIGHT COVER	2	PA6		
20	7.145.500.091	MIDDLE LEFT COVER	2	PA6		
21	7.145.900.227	CONVECTOR CENTRAL COVER	21	Polyamide		
22	7.145.900.228	LEFT COVER	6	PA66 GF30		
23	7.145.900.229	RIGHT COVER	6	PA66 GF30		
24	GR7_010_1617_010	GR7_010_1617_010	1			ASSEMBLY
25	GR7_010_1850_010	GR7_010_1850_010	1			ASSEMBLY
26	GR7_010_2450_01B	GR7_010_2450_01B	1			ASSEMBLY
27	GR7_01B_2828_010	GR7_01B_2828_010	1			ASSEMBLY
28	GR7F_020_340_020_30	GR7F_020_340_020_30	2			ASSEMBLY.
29	GR7F_020_416_030_40	GR7F_020_416_030_40	1			ASSEMBLY.
30	GR7F_020_500_020_50	GR7F_020_500_020_50	1			ASSEMBLY.
31	GR7F_020_500_060_50	GR7F_020_500_060_50	1			
32	GR7F_060_500_020_50	GR7F_060_500_020_50	1			

THIS DOCUMENT IS SUPPLIED, DESIGNED AND DOCUMENTED ON SANZ CLIMA FORMAT.
THE ORIGINAL IS ON FILE AT SUPPLIER LOCATION. THE SUPPLIER IS RESPONSIBLE FOR
PROVIDING SANZ CLIMA REVISION 'FILE PRINT' FOR INTERNAL DISTRIBUTION.

NO DEVIATION FROM THE CONSTRUCTION DEFINED BY AN APPROVED SAMPLE OR DETAILED
SPECIFICATION (ON FILE IN SANZ CLIMA ENGINEERING DEPARTMENT) WILL BE MADE WITHOUT
APPROVAL FROM SANZ CLIMA.

B	ACCORDING TO COMMENTS	28/08/2019	A.M.M.	P.E.	J.L.R.	-
A	REVISED INITIAL RELEASE	25/04/2019	A.M.M.	P.E.	J.L.R.	-
SYM	REVISION RECORD	DATE	BY	ENGR.	M.E.	NPCA NO.
CAD SYSTEM:	Solid Edge	UNLESS OTHERWISE SPECIFIED ALL DIMENSIONS SHOWN ARE MILLIMETERS, WITH IMPERIAL CONVERSIONS IN [INCHES].				
FIRST ANGLE PROJECTION		UNLESS OTHERWISE SPECIFIED TOLERANCES ON: very gross Precision Rate: 0.5 3 6 30 120 315 1000 2000 10 10 10 10 10 10 10 Fine: ±0.05 ±0.05 ±0.1 ±0.15 ±0.2 ±0.3 ±0.5 ±0.8 medium: ±0.1 ±0.1 ±0.2 ±0.3 ±0.5 ±0.8 ±1.2 ±2 gross: ±0.15 ±0.2 ±0.5 ±0.8 ±1.2 ±2 ±3 ±4 very gross: ±0.5 ±1 ±1.5 ±2 ±3 ±4 ±6				
MATERIAL:		SURFACES: HOLE DIA. H13 AXEL DIA. H13 THREAD SH8 HOLE SPACING ±0.4 ±[015] NON-CUMULATIVE HOLE LOC ±0.2 ±[0078]				
TREATMENT:		DIMENSIONS IN (PARENTHESIS) ARE FOR INFORMATION ONLY. TOLERANCES DO NOT APPLY.				
QUANTITY:	1	RIGHT:	-	LEFT:	-	
WEIGHT:		MFG/PURCH:	-			
TITLE		CONVECTORS KIT MERKAVIM				
SIZE		DRAWING NO. 8.909.921.709				
NEXT DRAWING:		SCALE: 1:15				
REVISION		SHEET 1 OF 3				
REV		B				

DO NOT REVISE THIS DRAWING WITHOUT REFERRING TO MODEL:

SUPERSEDES:


SIMILAR TO:

PRINT DISTRIBUTION:

REV.: B

DWG NO.: 8.909.921.709

COMMODITY CODE:

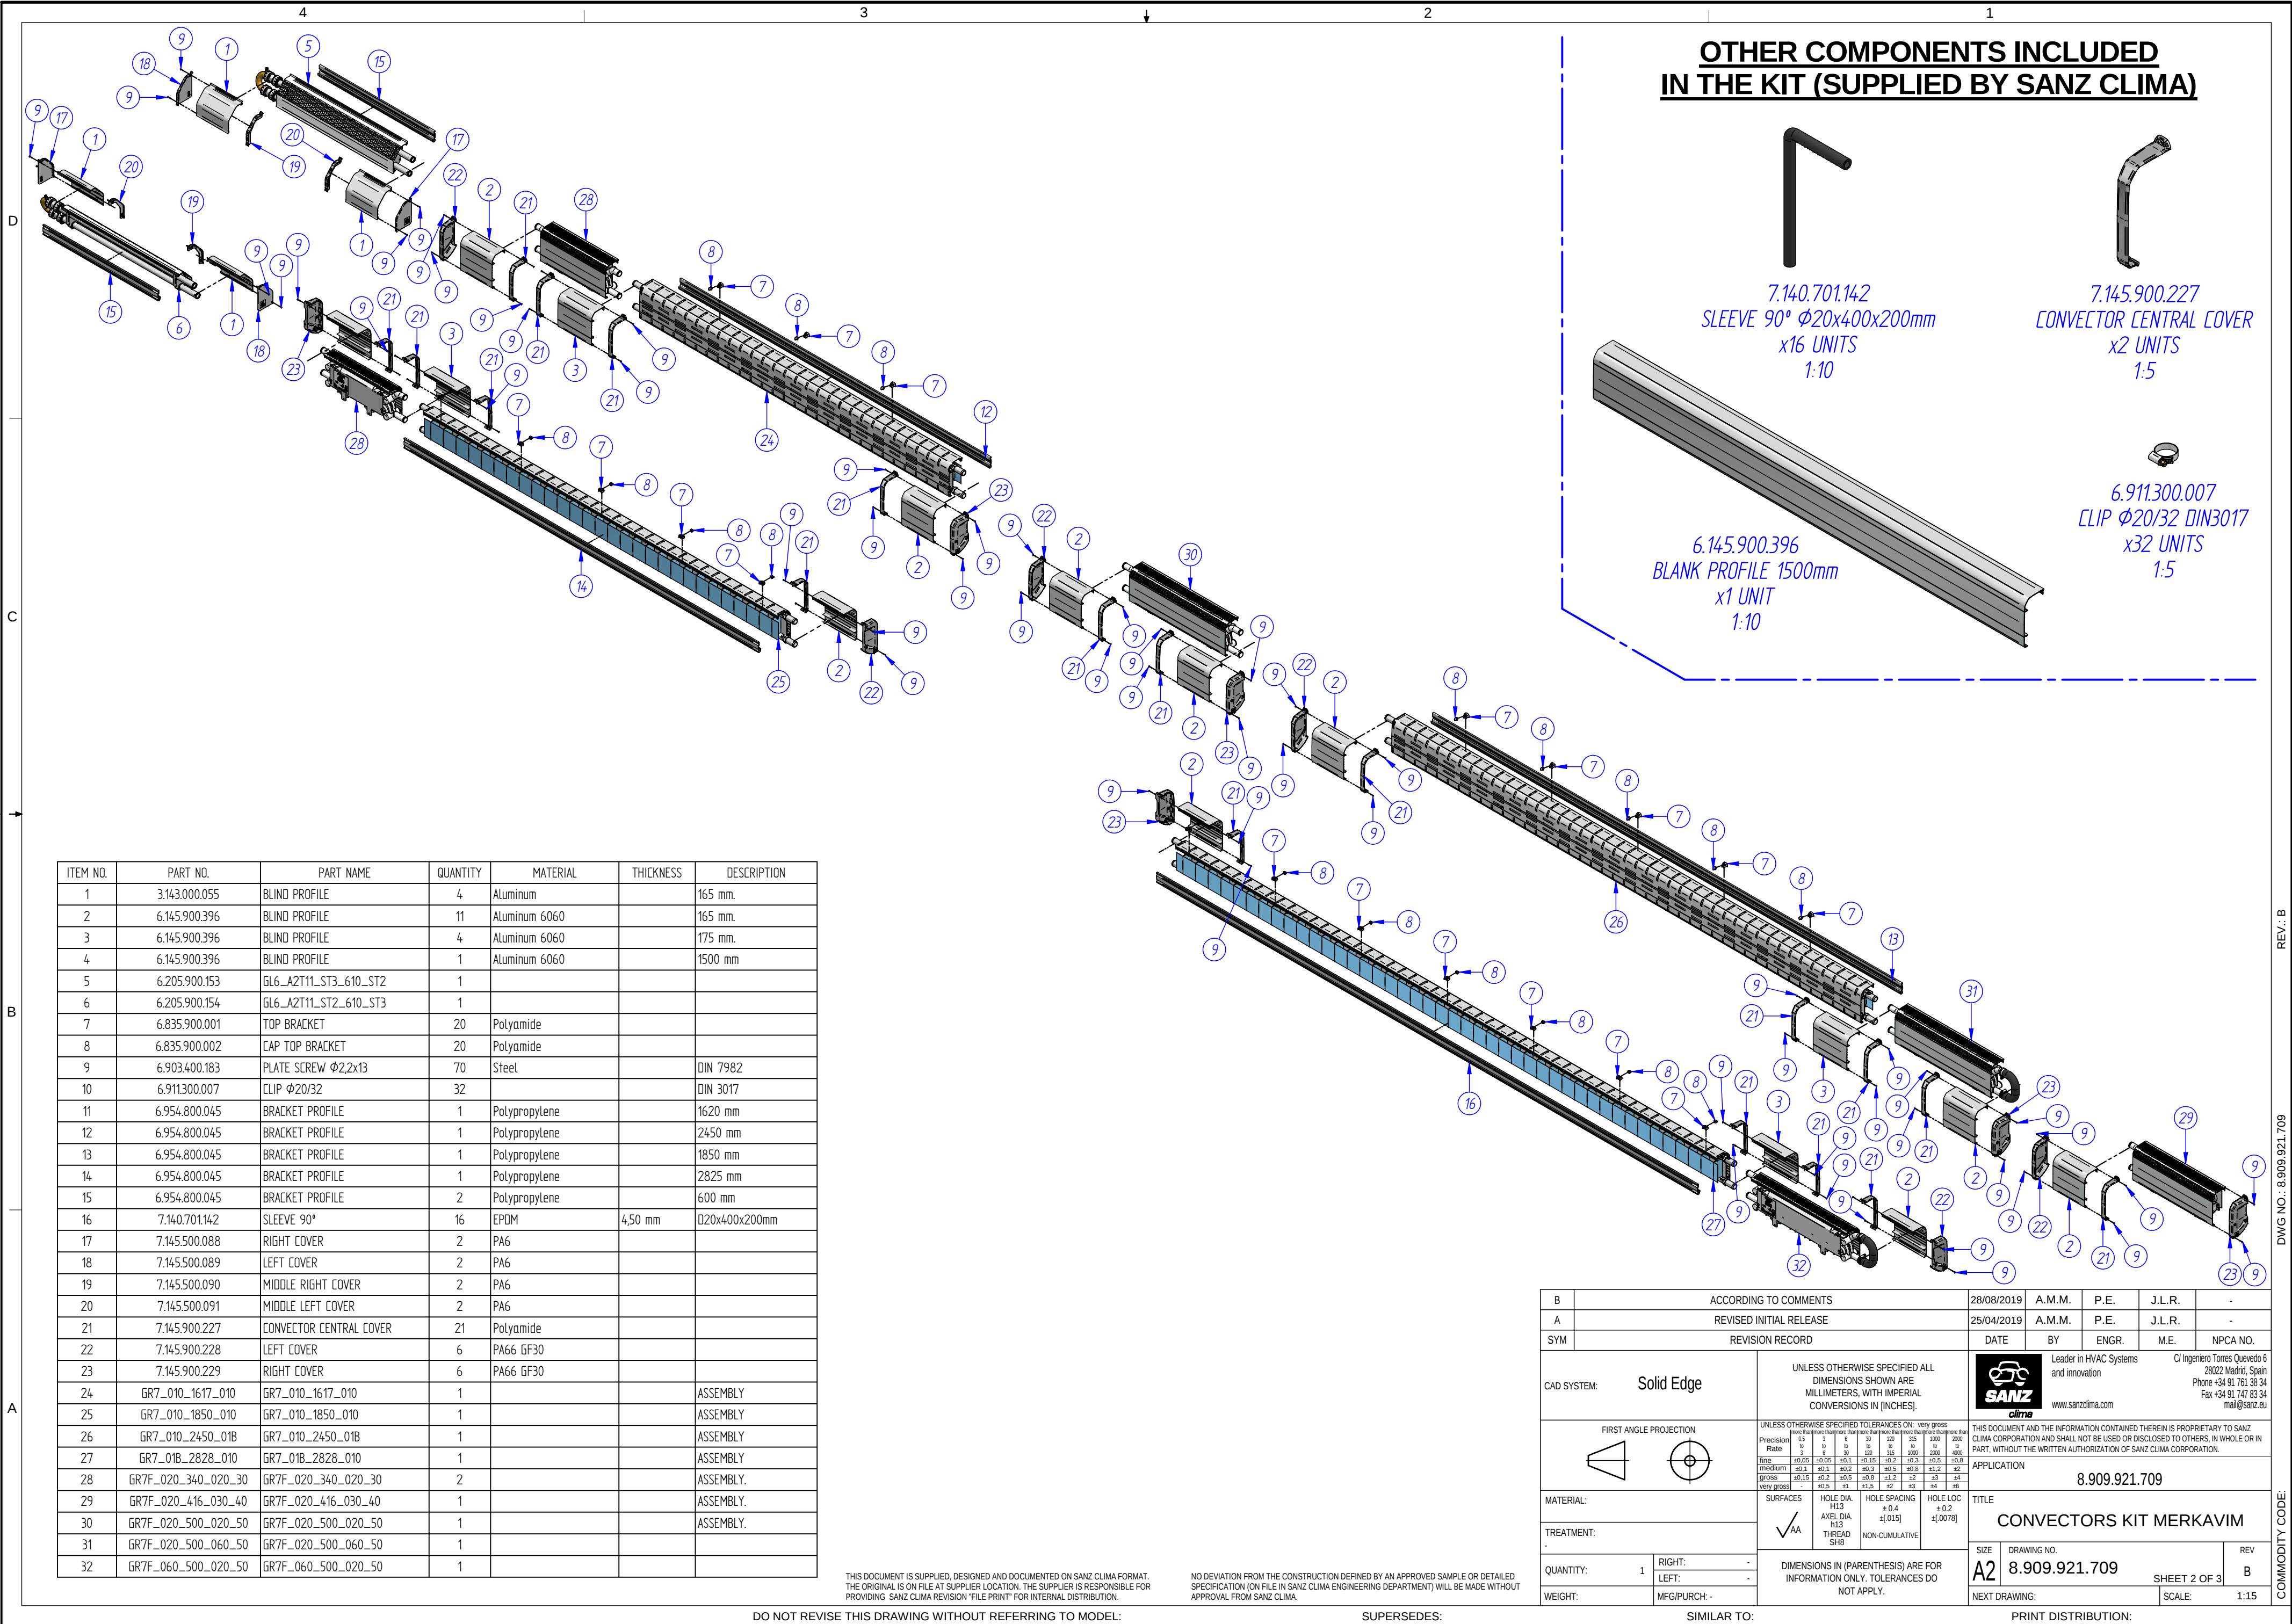


**OTHER COMPONENTS INCLUDED
IN THE KIT (SUPPLIED BY SANZ CLIMA)**




ITEM NO.	PART NO.	PART NAME	QUANTITY	MATERIAL	THICKNESS	DESCRIPTION
1	3.143.000.055	BLIND PROFILE	4	Aluminum		165 mm.
2	6.145.900.396	BLIND PROFILE	11	Aluminum 6060		165 mm.
3	6.145.900.396	BLIND PROFILE	4	Aluminum 6060		175 mm.
4	6.145.900.396	BLIND PROFILE	1	Aluminum 6060		1500 mm
5	6.205.900.153	GL6_A2T11_ST3_610_ST2	1			
6	6.205.900.154	GL6_A2T11_ST2_610_ST3	1			
7	6.835.900.001	TOP BRACKET	20	Polyamide		
8	6.835.900.002	CAP TOP BRACKET	20	Polyamide		
9	6.903.400.183	PLATE SCREW $\phi 2,2 \times 13$	70	Steel		DIN 7982
10	6.911.300.007	CLIP $\phi 20/32$	32			DIN 3017
11	6.954.800.045	BRACKET PROFILE	1	Polypropylene		1620 mm
12	6.954.800.045	BRACKET PROFILE	1	Polypropylene		2450 mm
13	6.954.800.045	BRACKET PROFILE	1	Polypropylene		1850 mm
14	6.954.800.045	BRACKET PROFILE	1	Polypropylene		2825 mm
15	6.954.800.045	BRACKET PROFILE	2	Polypropylene		600 mm
16	7.140.701.142	SLEEVE 90°	16	EPDM	4,50 mm	$\phi 20 \times 400 \times 200$ mm
17	7.145.500.088	RIGHT COVER	2	PA6		
18	7.145.500.089	LEFT COVER	2	PA6		
19	7.145.500.090	MIDDLE RIGHT COVER	2	PA6		
20	7.145.500.091	MIDDLE LEFT COVER	2	PA6		
21	7.145.900.227	CONVECTOR CENTRAL COVER	21	Polyamide		
22	7.145.900.228	LEFT COVER	6	PA66 GF30		
23	7.145.900.229	RIGHT COVER	6	PA66 GF30		
24	GR7_010_1617_010	GR7_010_1617_010	1			ASSEMBLY
25	GR7_010_1850_010	GR7_010_1850_010	1			ASSEMBLY
26	GR7_010_2450_01B	GR7_010_2450_01B	1			ASSEMBLY
27	GR7_01B_2828_010	GR7_01B_2828_010	1			ASSEMBLY
28	GR7F_020_340_020_30	GR7F_020_340_020_30	2			ASSEMBLY.
29	GR7F_020_416_030_40	GR7F_020_416_030_40	1			ASSEMBLY.
30	GR7F_020_500_020_50	GR7F_020_500_020_50	1			ASSEMBLY.
31	GR7F_020_500_060_50	GR7F_020_500_060_50	1			
32	GR7F_060_500_020_50	GR7F_060_500_020_50	1			

THIS DOCUMENT IS SUPPLIED, DESIGNED AND DOCUMENTED ON SANZ CLIMA FORMAT.
THE ORIGINAL IS ON FILE AT SUPPLIER LOCATION. THE SUPPLIER IS RESPONSIBLE FOR
PROVIDING SANZ CLIMA REVISION 'FILE PRINT' FOR INTERNAL DISTRIBUTION.

NO DEVIATION FROM THE CONSTRUCTION DEFINED BY AN APPROVED SAMPLE OR DETAILED
SPECIFICATION (ON FILE IN SANZ CLIMA ENGINEERING DEPARTMENT) WILL BE MADE WITHOUT
APPROVAL FROM SANZ CLIMA.

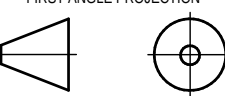B		ACCORDING TO COMMENTS		28/08/2019	A.M.M.	P.E.	J.L.R.	-
A		REVISED INITIAL RELEASE		25/04/2019	A.M.M.	P.E.	J.L.R.	-
SYM		REVISION RECORD		DATE	BY	ENGR.	M.E.	NPCA NO.
CAD SYSTEM:		Solid Edge		UNLESS OTHERWISE SPECIFIED ALL DIMENSIONS SHOWN ARE MILLIMETERS, WITH IMPERIAL CONVERSIONS IN [INCHES].			C/ Ingeniero Torres Quevedo 6 28022 Madrid, Spain Phone +34 91 761 38 34 Fax +34 91 747 63 34 mail@sanzcima.com	
FIRST ANGLE PROJECTION				UNLESS OTHERWISE SPECIFIED TOLERANCES ON: very gross from maximum theoretical Precision Rate fine 0.5 3 6 10 15 20 1182				

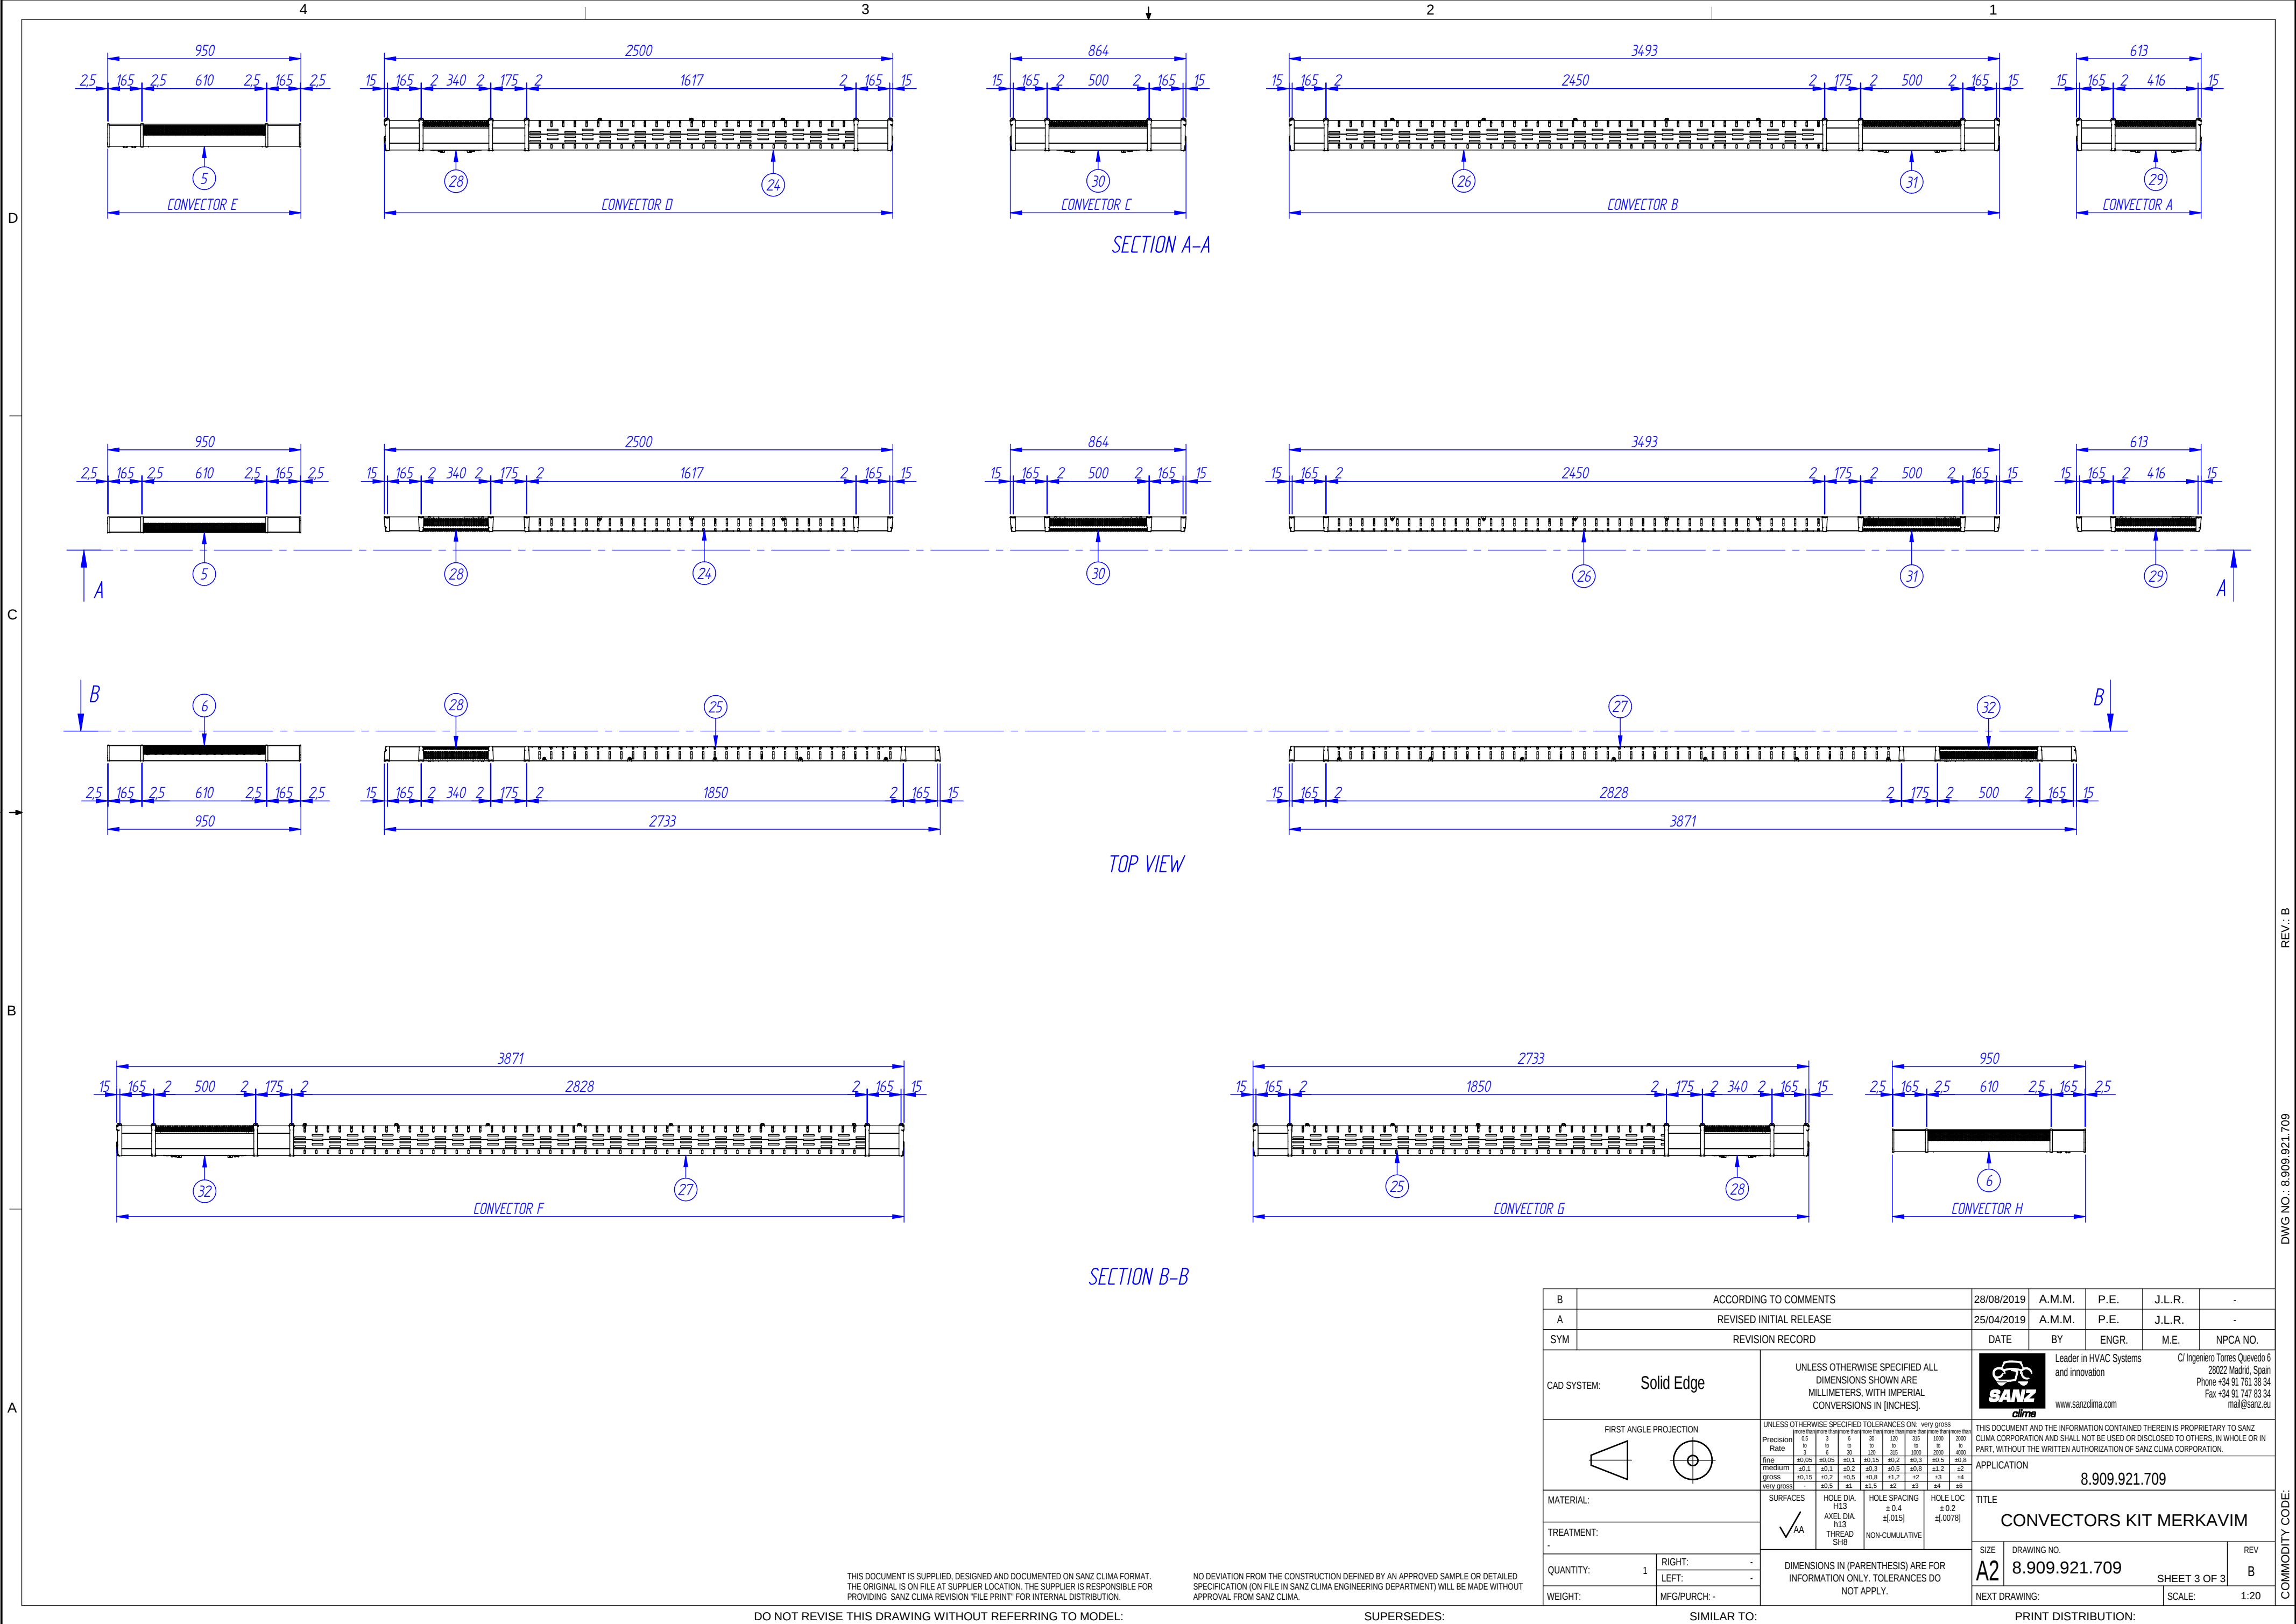

B	ACCORDING TO COMMENTS		28/08/2019	A.M.M.	P.E.	J.L.R.	-
A	REVISED INITIAL RELEASE		25/04/2019	A.M.M.	P.E.	J.L.R.	-
SYM	REVISION RECORD		DATE	BY	ENGR.	M.E.	NPCA NO.
CAD SYSTEM: Solid Edge			UNLESS OTHERWISE SPECIFIED ALL DIMENSIONS SHOWN ARE MILLIMETERS, WITH IMPERIAL CONVERSIONS IN [INCHES].		 Leader in HVAC Systems and innovation C/ Ingeniero Torres Quevedo 6 28022 Madrid, Spain Phone +34 91 761 38 34 Fax +34 91 747 83 94 mail@sanz.eu		
FIRST ANGLE PROJECTION			UNLESS OTHERWISE SPECIFIED TOLERANCES ON: very gross Precision Rate: 0.5 3 6 10 15 20 116</				